


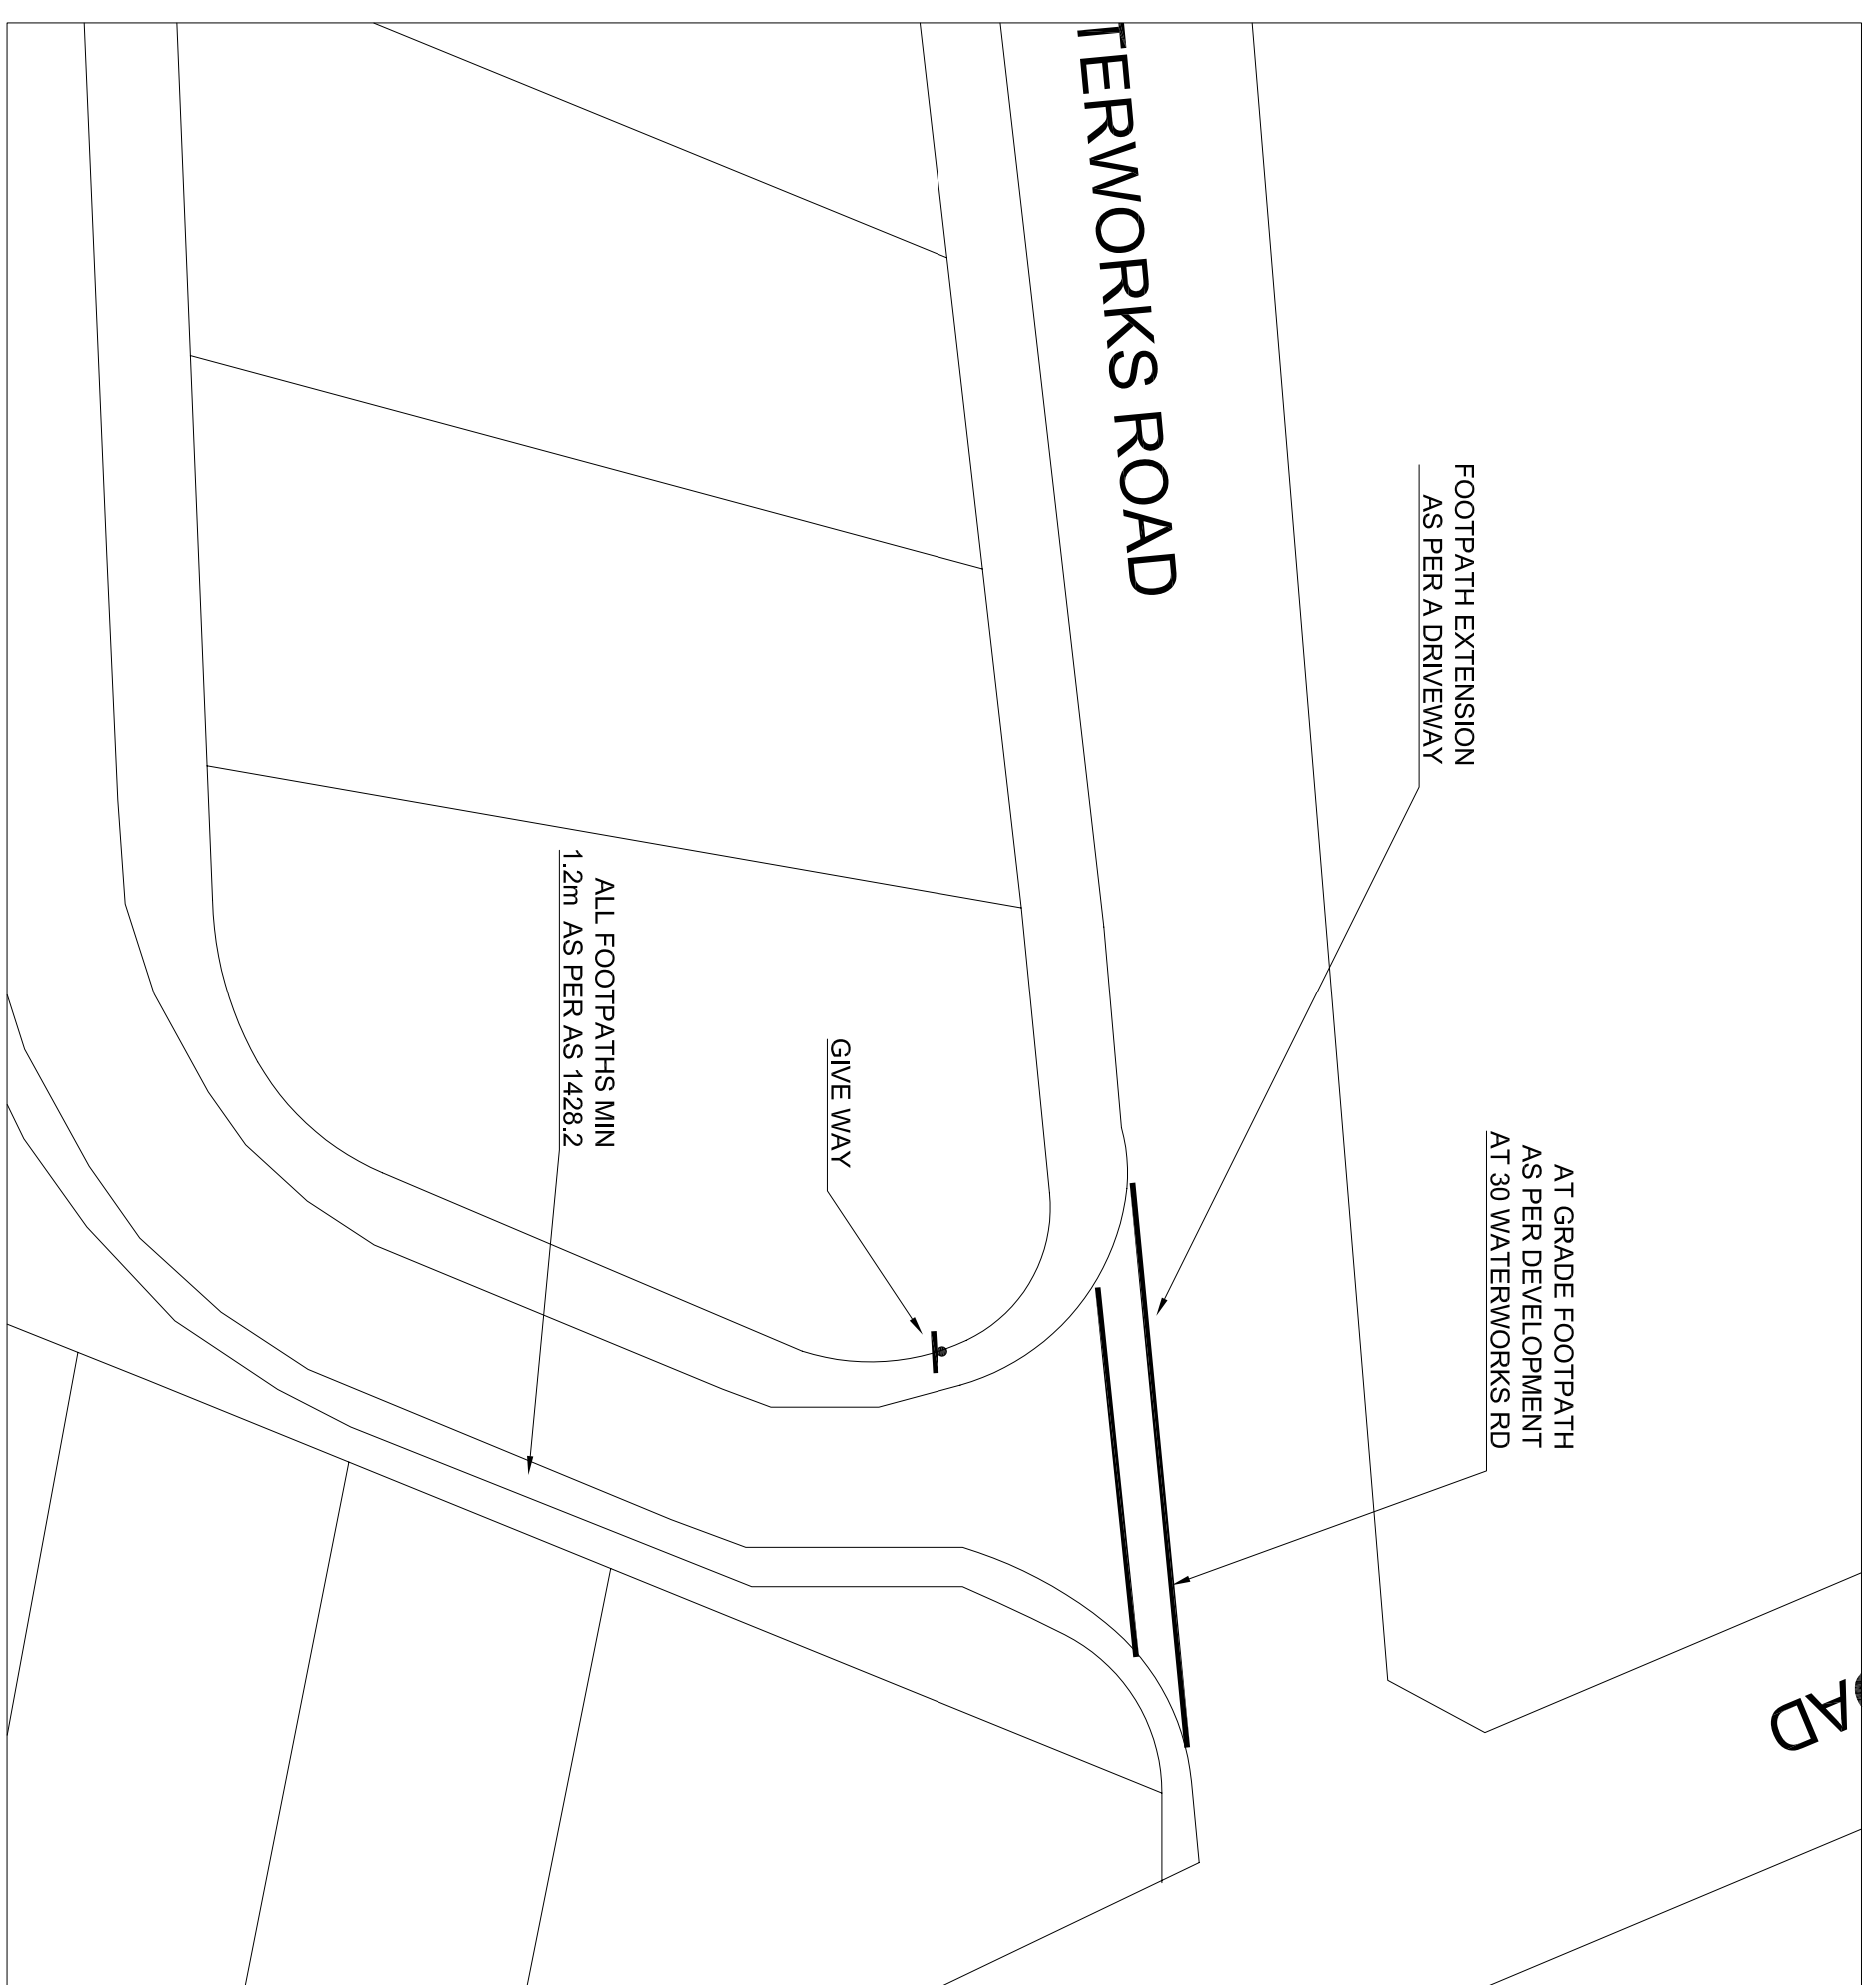

DEVELOPMENT ACCESS AT 30 WATERWORKS RD



PRELIMINARY - NOT FOR CONSTRUCTION

THIS DRAWING & THE DESIGN SHOWN HEREIN IS THE PROPERTY OF HOWARTH FISHER & ASSOCIATES AND SHALL NOT BE COPIED NOR REPRODUCED IN PART OR IN WHOLE IN ANY FORM WITHOUT THE WRITTEN PERMISSION OF HOWARTH FISHER & ASSOCIATES AND SHALL BE USED ONLY BY THE CLIENT OF HOWARTH FISHER & ASSOCIATES FOR THE PROJECT FOR WHICH IT WAS PROVIDED.

NO	FOR CLIENT REVIEW	ISSUE	BY	APPROVED	DATE
1			GU	JF	11/01/2012

HOWARTH FISHER & ASSOCIATES
ACN 119 043 051
STRUCTURAL, CIVIL AND TRAFFIC ENGINEERS
PLANNERS AND PROJECT MANAGERS.
13 WILLOWENE AVENUE, SANDY BAY - 7005
PH +61 (0)3 6225 0619
FAX +61 (0)3 6225 0618
EMAIL: info@hfa.com.au



WATERWORKS VALLEY LANDCARE GROUP
25a WATERWORKS ROAD
DEVELOPMENT ACCESS
OPTION 3 - FOOTPATH EXTENTION

APPROVED BY: _____ DATE: //
SCALES 1:400 @ A3
DRAWN GU
DESIGN JF
PROJECT NO 12J204
DOCUMENT IDENTIFICATION -D- P3

ISSUE: 1
DRAWING NO